



4 WOMENS RESTROOM RM.3 - 1ST FLOOR - EAST SCALE: 1/4"=1'-0"  
 3 WOMENS RESTROOM RM.3 - 1ST FLOOR - SOUTH SCALE: 1/4"=1'-0"  
 2 WOMENS RESTROOM RM.3 - 1ST FLOOR - WEST SCALE: 1/4"=1'-0"  
 1 WOMENS RESTROOM RM.3 - 1ST FLOOR - NORTH SCALE: 1/4"=1'-0"

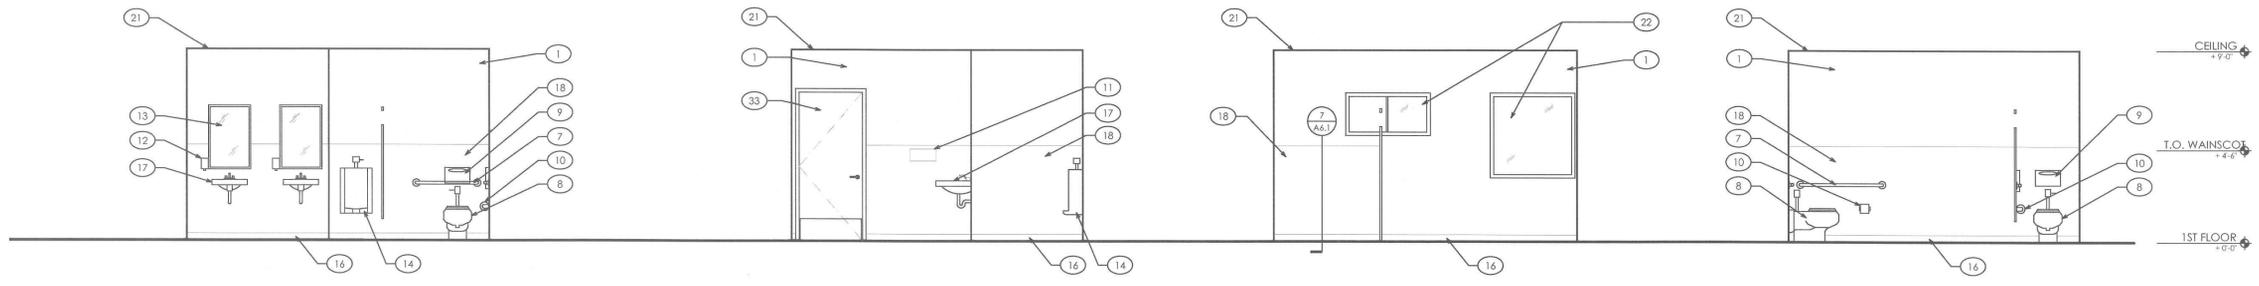


8 MENS RESTROOM RM.4 - 1ST FLOOR - WEST SCALE: 1/4"=1'-0"  
 7 MENS RESTROOM RM.4 - 1ST FLOOR - SOUTH SCALE: 1/4"=1'-0"  
 6 MENS RESTROOM RM.4 - 1ST FLOOR - EAST SCALE: 1/4"=1'-0"  
 5 MENS RESTROOM RM.4 - 1ST FLOOR - NORTH SCALE: 1/4"=1'-0"

- KEYNOTES:**
- 1 PAINT WALL TO MATCH (E) WALL
  - 2 (E) ACCOUSTICAL WALL TREATMENT TO REMAIN
  - 3 PROVIDE CHAIRRAIL TO MATCH (E)
  - 4 PROVIDE WOOD BASE TO MATCH (E)
  - 5 (E) DOOR RELOCATED
  - 6 PAINT DOOR AND TRIM
  - 7 PROVIDE ACCESSIBLE GRAB BAR
  - 8 PROVIDE ACCESSIBLE WALL HUNG TOILET
  - 9 PROVIDE ACCESSIBLE TOILET SEAT COVER HOLDER
  - 10 PROVIDE TOILET PAPER HOLDER
  - 11 PROVIDE PAPER TOWEL HOLDER
  - 12 PROVIDE SOAP DISPENSER
  - 13 PROVIDE MIRROR
  - 14 PROVIDE WALL HUNG URINAL
  - 15 PROVIDE SANITARY NAPKIN DISPENSER
  - 16 PROVIDE SHEET VINYL FLOOR W/ 6" INTEGRAL COVE BASE
  - 17 PROVIDE ACCESSIBLE WALL HUNG SINK
  - 18 PROVIDE FRP WAINSCOT
  - 19 PROVIDE FLOOR MOUNTED SINK
  - 20 PROVIDE TANKLESS WATER HEATER
  - 21 PAINT CEILING
  - 22 PROVIDE OBSCURE FILM AT (E) WINDOWS
  - 23 (E) OR (N) TILE FLOOR
  - 24 (E) WOOD FLOOR
  - 25 PROVIDE RUBBER BASE
  - 26 (E) WOOD BASE
  - 27 PROVIDE KITCHEN CABINETS
  - 28 (E) S.S. SINK RELOCATED
  - 29 ROLL UP COUNTER DOOR
  - 30 (E) STOVE AND HOOD RELOCATED
  - 31 1/2" Ø WD. HANDRAIL
  - 32 PROVIDE WD. BASE TO MATCH (E)
  - 33 STAINED DOOR & TRIM TO MATCH (E)
  - 34 (E) VCT FLOOR
  - 35 PROVIDE COUNTERTOP
  - 36 PROVIDE LIFT UP COUNTERTOP AT +34" HIGH MAX. FOR ACCESS TO THE BACKSIDE OF THE BAR
  - 37 PROVIDE BAR SINK WITH FAUCET

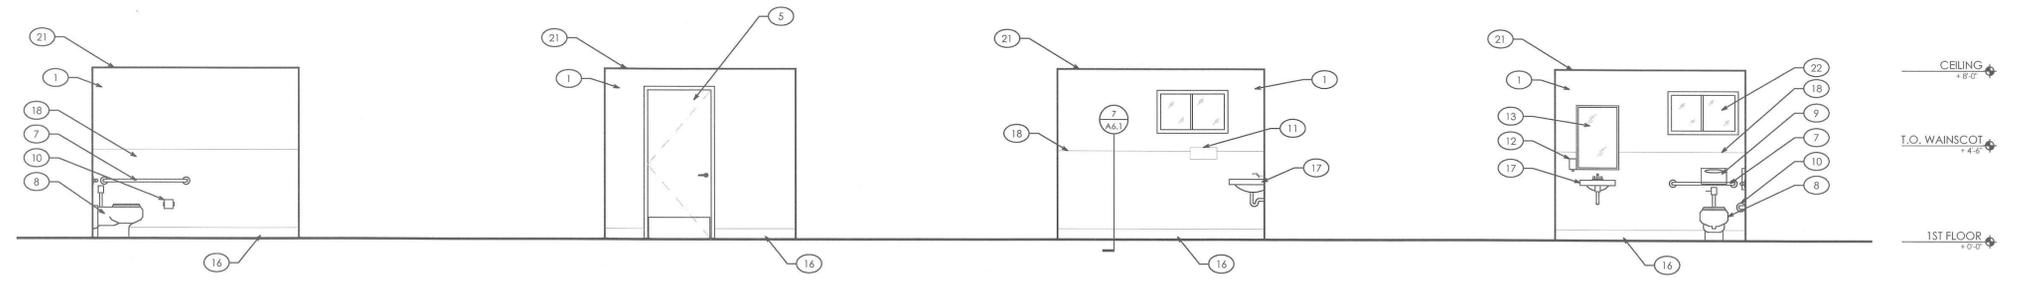

12 WOMENS RESTROOM - 2ND FLOOR - SOUTH SCALE: 1/4"=1'-0"  
 11 WOMENS RESTROOM - 2ND FLOOR - WEST SCALE: 1/4"=1'-0"  
 10 WOMENS RESTROOM - 2ND FLOOR - EAST SCALE: 1/4"=1'-0"  
 9 WOMENS RESTROOM - 2ND FLOOR - NORTH SCALE: 1/4"=1'-0"

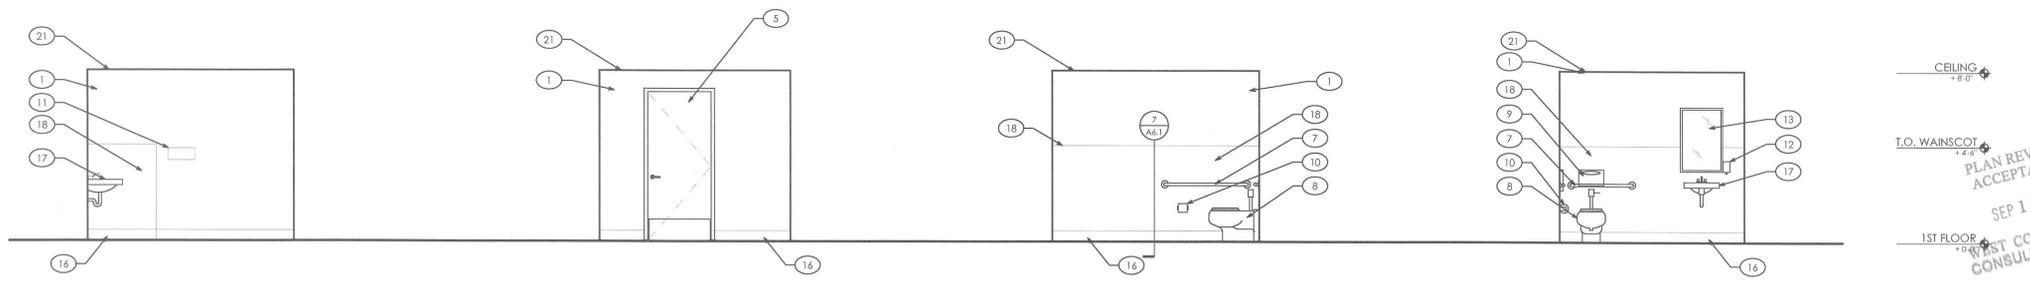

16 MENS RESTROOM RM.25 - 2ND FLOOR - SOUTH SCALE: 1/4"=1'-0"  
 15 MENS RESTROOM RM.25 - 2ND FLOOR - WEST SCALE: 1/4"=1'-0"  
 14 MENS RESTROOM RM.25 - 2ND FLOOR - NORTH SCALE: 1/4"=1'-0"  
 13 MENS RESTROOM RM.25 - 2ND FLOOR - EAST SCALE: 1/4"=1'-0"

REVISION HISTORY




MONO COUNTY MEMORIAL HALL

73 NORTH SCHOOL ST.  
BRIDGEPORT, CA 93517

INTERIOR ELEVATIONS

PLAN REVIEW  
ACCEPTANCE  
SEP 12 2014  
WEST COAST  
CONSULTANTS


PROJECT NO.	13045
SCALE	1/4"=1'-0"
DATE	MARCH 21, 2014
DRAWN	DJD

**A5.1**


16 OF 64

KEYNOTES:


- |   |   |
|---|---|
| 1 PAINT WALL TO MATCH (E) WALL                        | 21 PAINT CEILING  |
| 2 (E) ACCOUSTICAL WALL TREATMENT TO REMAIN            | 22 PROVIDE OBSCURE FILM AT (E) WINDOWS  |
| 3 PROVIDE CHAIRRAIL TO MATCH (E)                      | 23 (E) OR (N) TILE FLOOR  |
| 4 PROVIDE WOOD BASE TO MATCH (E)                      | 24 (E) WOOD FLOOR   |
| 5 (E) DOOR RELOCATED                                  | 25 PROVIDE RUBBER BASE  |
| 6 PAINT DOOR AND TRIM                                 | 26 (E) WOOD BASE  |
| 7 PROVIDE ACCESSIBLE GRAB BAR                         | 27 PROVIDE KITCHEN CABINETS   |
| 8 PROVIDE ACCESSIBLE WALL HUNG TOILET                 | 28 (E) S.S. SINK RELOCATED  |
| 9 PROVIDE ACCESSIBLE TOILET SEAT COVER HOLDER         | 29 ROLL UP COUNTER DOOR   |
| 10 PROVIDE TOILET PAPER HOLDER                        | 30 (E) STOVE AND HOOD RELOCATED   |
| 11 PROVIDE PAPER TOWEL HOLDER                         | 31 1/2" Ø WD. HANDRAIL  |
| 12 PROVIDE SOAP DISPENSER                             | 32 PROVIDE WD. BASE TO MATCH (E)  |
| 13 PROVIDE MIRROR                                     | 33 STAINED DOOR & TRIM TO MATCH (E)   |
| 14 PROVIDE WALL HUNG URINAL                           | 34 (E) VCT FLOOR  |
| 15 PROVIDE SANITARY NAPKIN DISPENSER                  | 35 PROVIDE COUNTERTOP   |
| 16 PROVIDE SHEET VINYL FLOOR W/ 6" INTEGRAL COVE BASE | 36 PROVIDE LIFT UP COUNTERTOP AT +34" HIGH MAX. FOR ACCESS TO THE BACKSIDE OF THE BAR |
| 17 PROVIDE ACCESSIBLE WALL HUNG SINK                  | 37 PROVIDE BAR SINK WITH FAUCET   |
| 18 PROVIDE FRP WAINSCOT                               |   |
| 19 PROVIDE FLOOR MOUNTED SINK                         |   |
| 20 PROVIDE TANKLESS WATER HEATER                      |   |

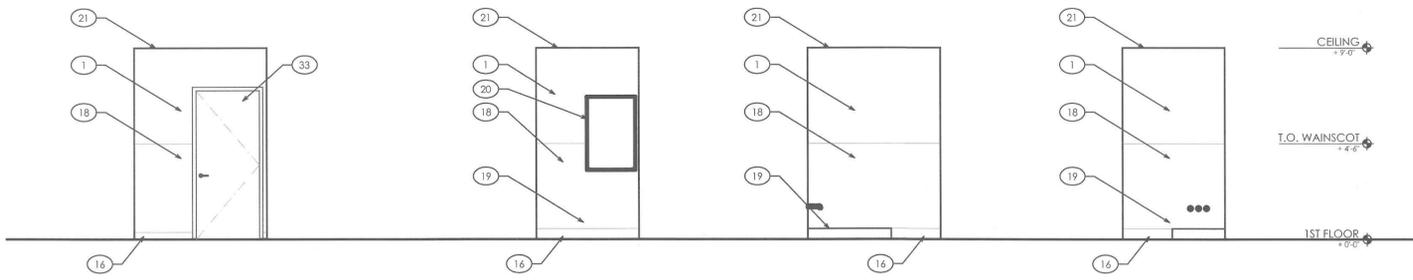


4 JANITORS CLOSET RM.8 - WEST SCALE: 1/4"=1'-0"  
 3 JANITORS CLOSET RM.8 - SOUTH SCALE: 1/4"=1'-0"  
 2 JANITORS CLOSET RM.8 - EAST SCALE: 1/4"=1'-0"  
 1 JANITORS CLOSET RM.8 - NORTH SCALE: 1/4"=1'-0"

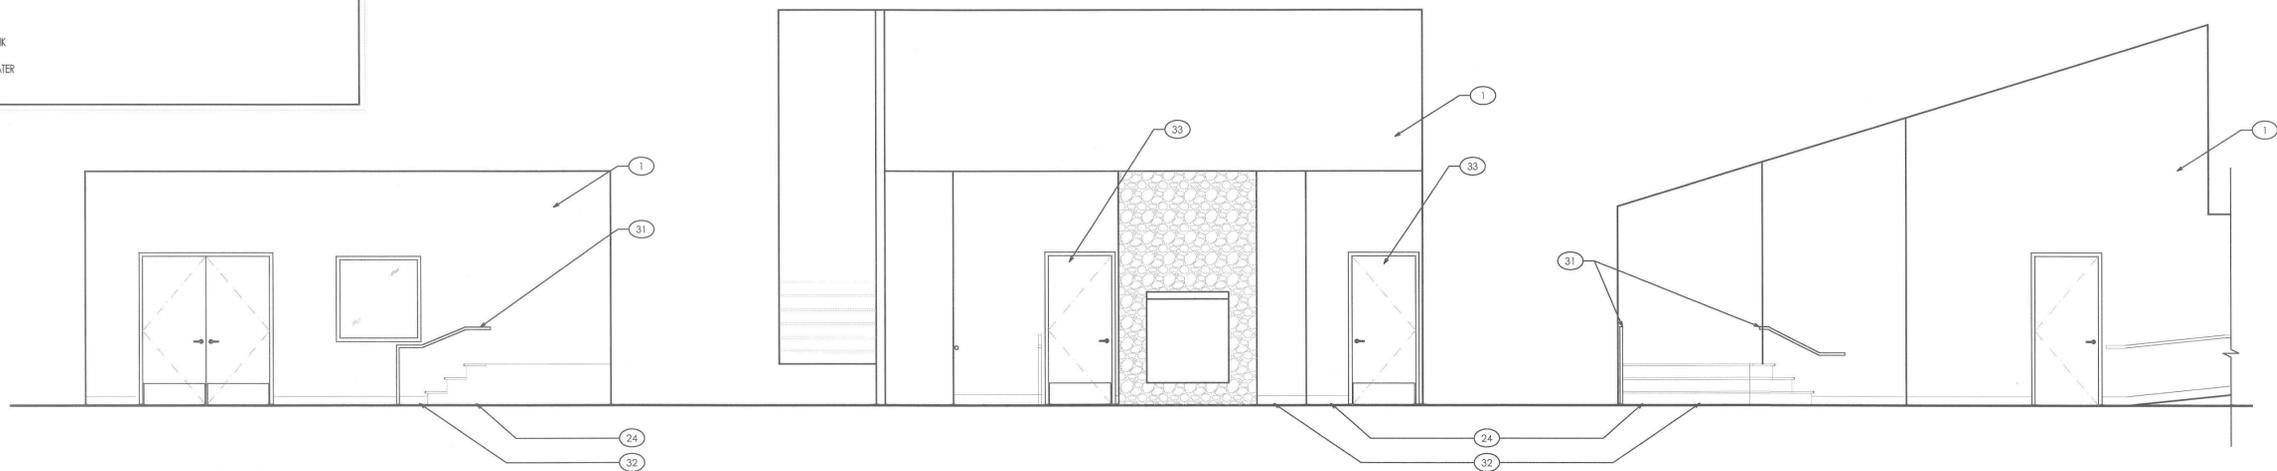

7 LOBBY RM. 1 - EAST SCALE: 1/4"=1'-0"  
 6 LOBBY RM. 1 - WEST SCALE: 1/4"=1'-0"  
 5 LOBBY RM. 1 - SOUTH SCALE: 1/4"=1'-0"

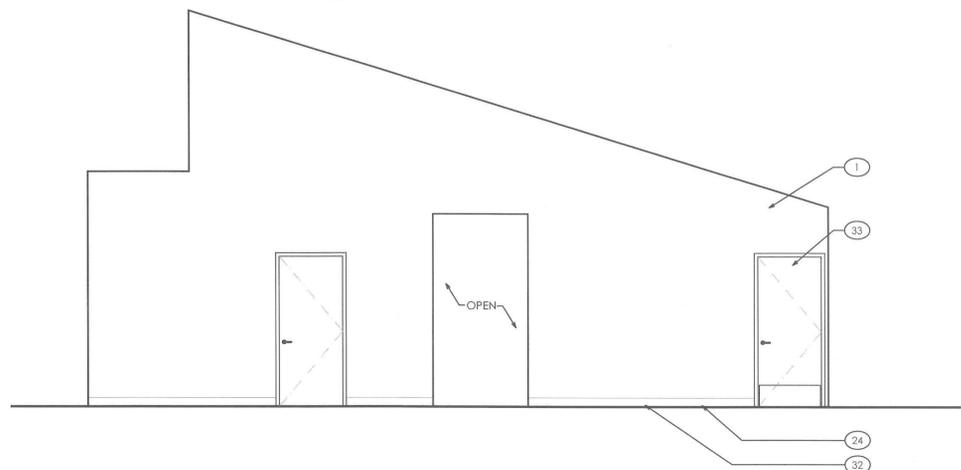


8 LOBBY RM. 1 - NORTH SCALE: 1/4"=1'-0"

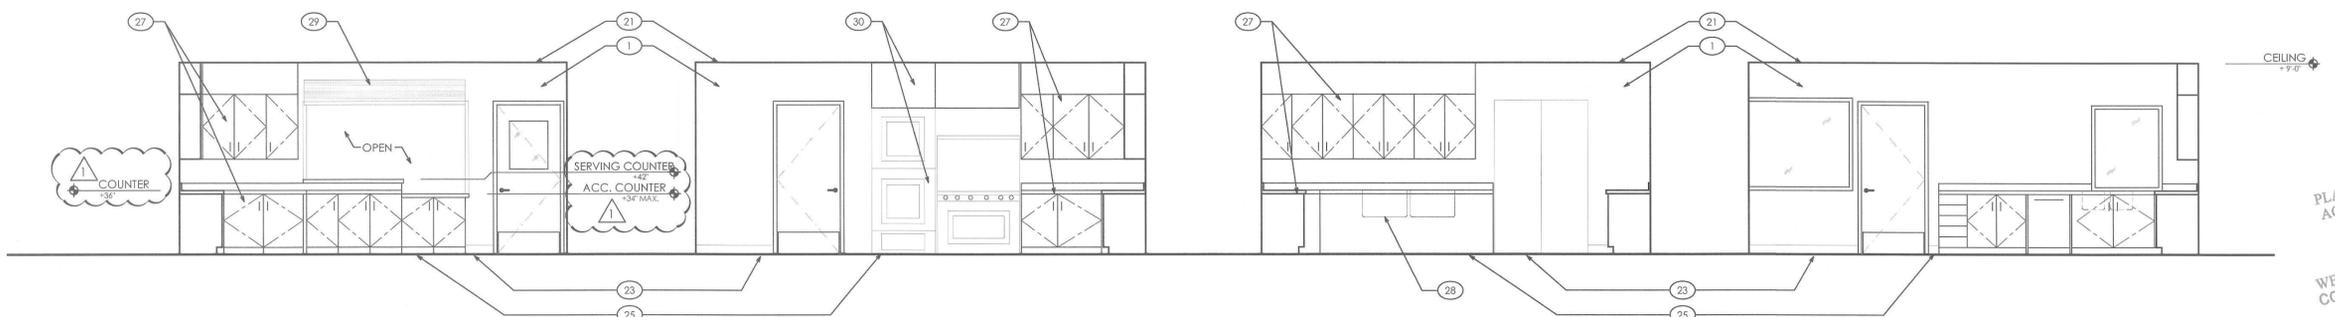

12 KITCHEN RM. 5 - WEST SCALE: 1/4"=1'-0"  
 11 KITCHEN RM. 5 - SOUTH SCALE: 1/4"=1'-0"  
 10 KITCHEN RM. 5 - EAST SCALE: 1/4"=1'-0"  
 9 KITCHEN RM. 5 - NORTH SCALE: 1/4"=1'-0"

REVISION HISTORY
7/7/14 PLAN CHECK COMMENTS

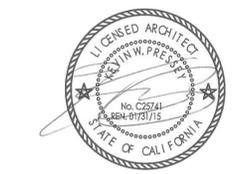

**MONO COUNTY MEMORIAL HALL**  
 73 NORTH SCHOOL ST.  
 BRIDGEPORT, CA 93517

INTERIOR ELEVATIONS

PROJECT NO. 13045  
 SCALE 1/4"=1'-0"  
 DATE MARCH 21, 2014  
 DRAWN DJD  
 WEST COAST CONSULTANTS, INC.

7/7/14 PLAN CHECK COMMENTS

- ▲
- ▲
- ▲
- ▲
- ▲


REVISION HISTORY



MONO COUNTY MEMORIAL HALL


73 NORTH SCHOOL ST.  
BRIDGEPORT, CA 93517

INTERIOR ELEVATIONS

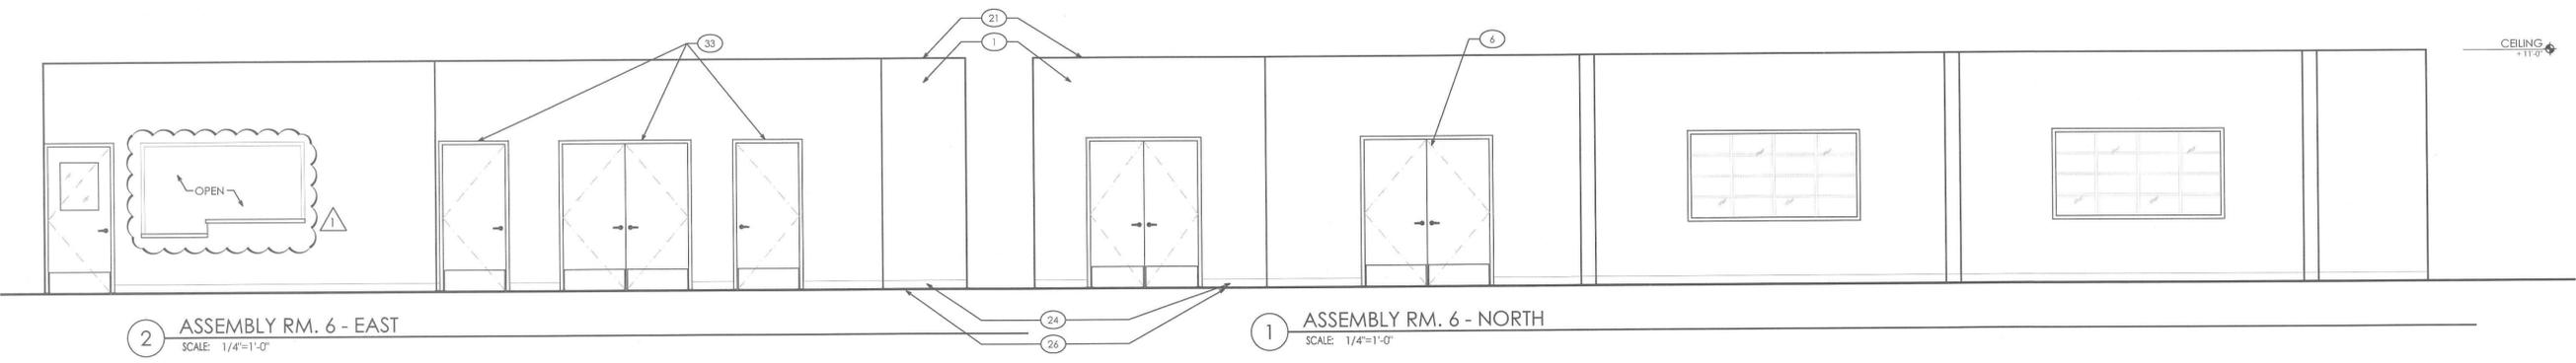

2 ASSEMBLY RM. 6 - EAST  
SCALE: 1/4"=1'-0"

1 ASSEMBLY RM. 6 - NORTH  
SCALE: 1/4"=1'-0"

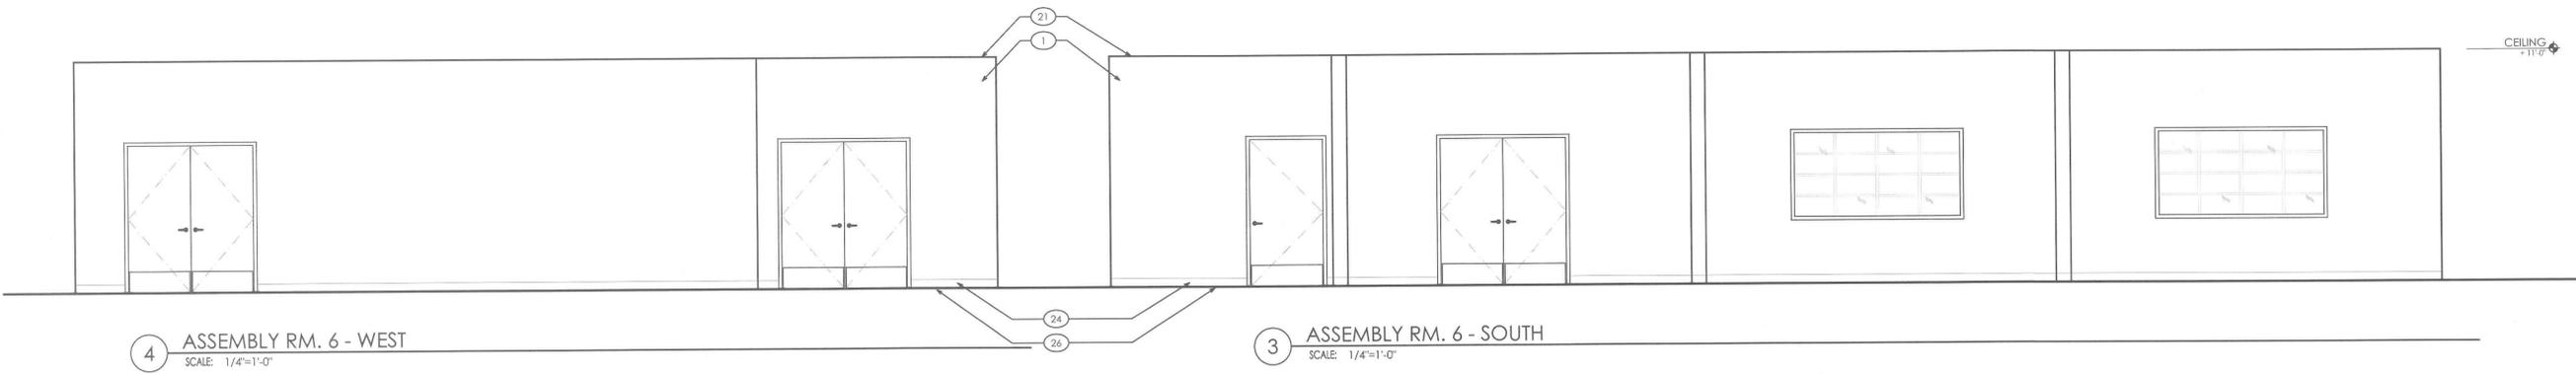


4 ASSEMBLY RM. 6 - WEST  
SCALE: 1/4"=1'-0"

3 ASSEMBLY RM. 6 - SOUTH  
SCALE: 1/4"=1'-0"

KEYNOTES:

1 PAINT WALL TO MATCH (E) WALL	21 PAINT CEILING
2 (E) ACOUSTICAL WALL TREATMENT TO REMAIN	22 PROVIDE OBSCURE FILM AT (E) WINDOWS
3 PROVIDE CHAIRRAIL TO MATCH (E)	23 (E) OR (N) TILE FLOOR
4 PROVIDE WOOD BASE TO MATCH (E)	24 (E) WOOD FLOOR
5 (E) DOOR RELOCATED	25 PROVIDE RUBBER BASE
6 PAINT DOOR AND TRIM	26 (E) WOOD BASE
7 PROVIDE ACCESSIBLE GRAB BAR	27 PROVIDE KITCHEN CABINETS
8 PROVIDE ACCESSIBLE WALL HUNG TOILET	28 (E) S.S. SINK RELOCATED
9 PROVIDE ACCESSIBLE TOILET SEAT COVER HOLDER	29 ROLL UP COUNTER DOOR
10 PROVIDE TOILET PAPER HOLDER	30 (E) STOVE AND HOOD RELOCATED
11 PROVIDE PAPER TOWEL HOLDER	31 1/2" Ø WD. HANDRAIL
12 PROVIDE SOAP DISPENSER	32 PROVIDE WD. BASE TO MATCH (E)
13 PROVIDE MIRROR	33 STAINED DOOR & TRIM TO MATCH (E)
14 PROVIDE WALL HUNG URINAL	34 (E) VCT FLOOR
15 PROVIDE SANITARY NAPKIN DISPENSER	35 PROVIDE COUNTERTOP
16 PROVIDE SHEET VINYL FLOOR W/ 6" INTEGRAL COVE BASE	36 PROVIDE LIFT UP COUNTERTOP AT +34" HIGH MAX. FOR ACCESS TO THE BACKSIDE OF THE BAR
17 PROVIDE ACCESSIBLE WALL HUNG SINK	37 PROVIDE BAR SINK WITH FAUCET
18 PROVIDE FRP WAJNSCOT	
19 PROVIDE FLOOR MOUNTED SINK	
20 PROVIDE TANKLESS WATER HEATER	

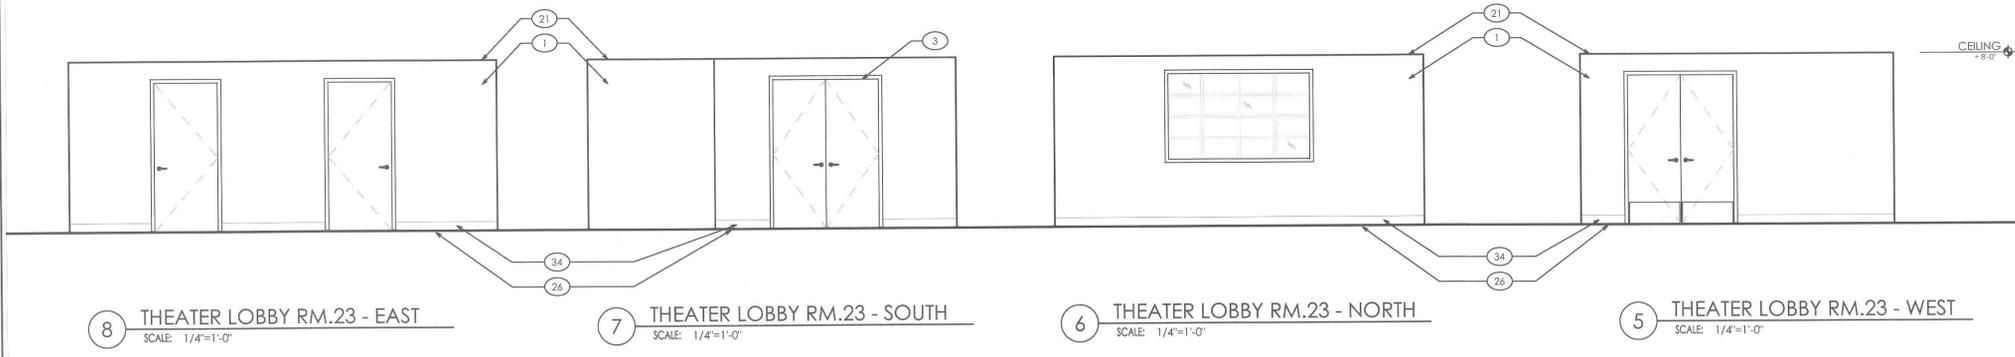

8 THEATER LOBBY RM.23 - EAST  
SCALE: 1/4"=1'-0"

7 THEATER LOBBY RM.23 - SOUTH  
SCALE: 1/4"=1'-0"

6 THEATER LOBBY RM.23 - NORTH  
SCALE: 1/4"=1'-0"

5 THEATER LOBBY RM.23 - WEST  
SCALE: 1/4"=1'-0"

PLAN REVIEW ACCEPTANCE  
SEP 1 2014  
WEST COAST CODE CONSULTANTS, INC.




A5.3

18 OF 64



KEYNOTES:

- |   |   |
|---|---|
| 1 PAINT WALL TO MATCH (E) WALL                        | 21 PAINT CEILING  |
| 2 (E) ACCOUSTICAL WALL TREATMENT TO REMAIN            | 22 PROVIDE OBSCURE FILM AT (E) WINDOWS  |
| 3 PROVIDE CHAIRRAIL TO MATCH (E)                      | 23 (E) OR (N) TILE FLOOR  |
| 4 PROVIDE WOOD BASE TO MATCH (E)                      | 24 (E) WOOD FLOOR   |
| 5 (E) DOOR RELOCATED                                  | 25 PROVIDE RUBBER BASE  |
| 6 PAINT DOOR AND TRIM                                 | 26 (E) WOOD BASE  |
| 7 PROVIDE ACCESSIBLE GRAB BAR                         | 27 PROVIDE KITCHEN CABINETS   |
| 8 PROVIDE ACCESSIBLE WALL HUNG TOILET                 | 28 (E) S.S. SINK RELOCATED  |
| 9 PROVIDE ACCESSIBLE TOILET SEAT COVER HOLDER         | 29 ROLL UP COUNTER DOOR   |
| 10 PROVIDE TOILET PAPER HOLDER                        | 30 (E) STOVE AND HOOD RELOCATED   |
| 11 PROVIDE PAPER TOWEL HOLDER                         | 31 1/2" Ø WD. HANDRAIL  |
| 12 PROVIDE SOAP DISPENSER                             | 32 PROVIDE WD. BASE TO MATCH (E)  |
| 13 PROVIDE MIRROR                                     | 33 STAINED DOOR & TRIM TO MATCH (E)   |
| 14 PROVIDE WALL HUNG URINAL                           | 34 (E) VCT FLOOR  |
| 15 PROVIDE SANITARY NAPKIN DISPENSER                  | 35 PROVIDE COUNTERTOP   |
| 16 PROVIDE SHEET VINYL FLOOR W/ 5" INTEGRAL COVE BASE | 36 PROVIDE LIFT UP COUNTERTOP AT +34" HIGH MAX. FOR ACCESS TO THE BACKSIDE OF THE BAR |
| 17 PROVIDE ACCESSIBLE WALL HUNG SINK                  | 37 PROVIDE BAR SINK WITH FAUCET   |
| 18 PROVIDE FRP WAINSCOT                               |   |
| 19 PROVIDE FLOOR MOUNTED SINK                         |   |
| 20 PROVIDE TANKLESS WATER HEATER                      |   |

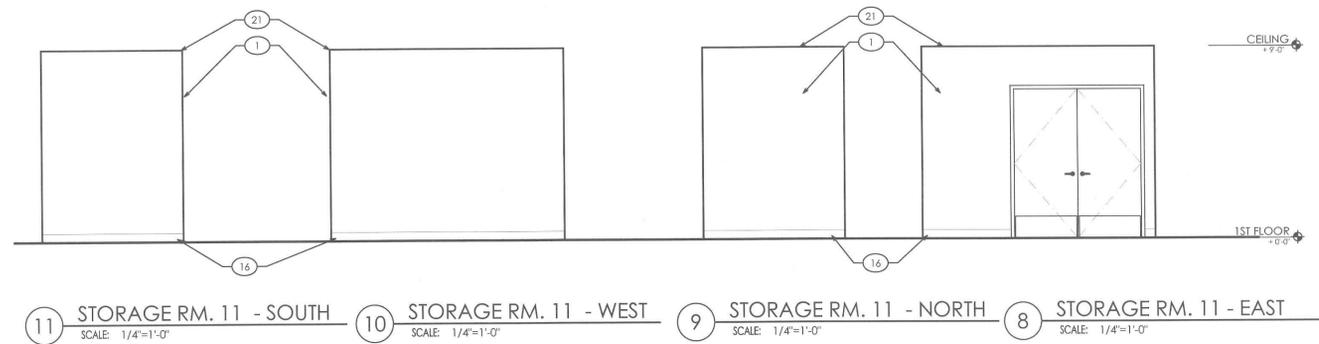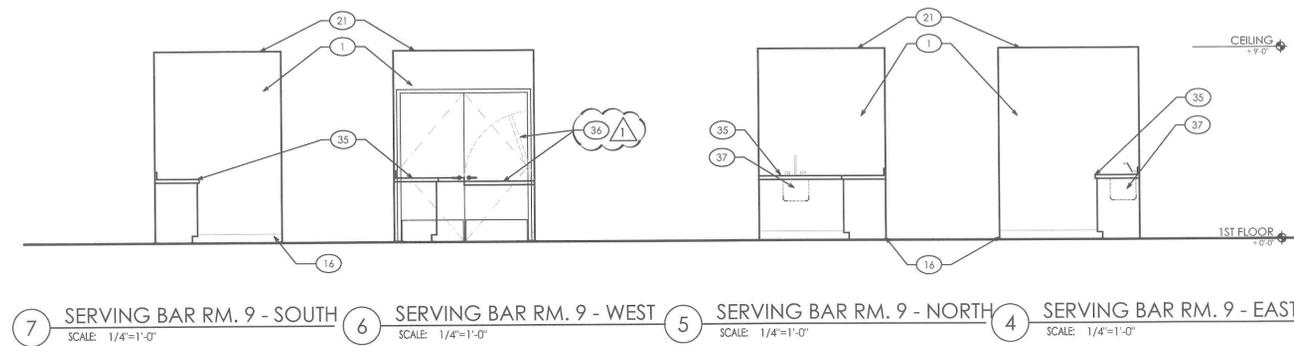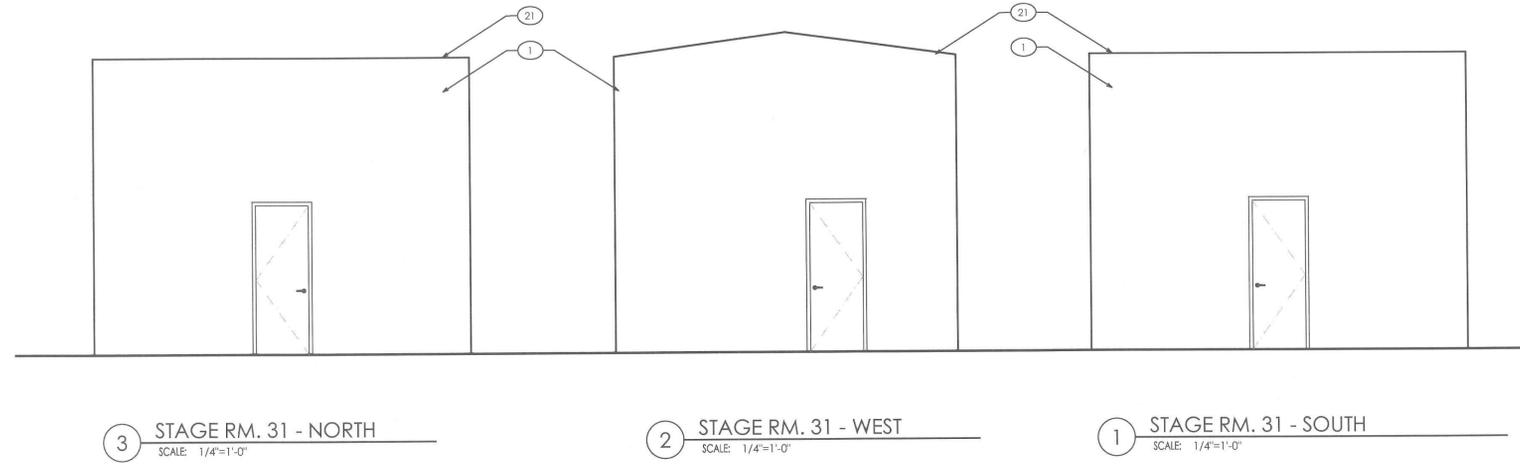

7/7/14 PLAN CHECK COMMENTS

- ▲
- ▲
- ▲
- ▲
- ▲

REVISION HISTORY



MONO COUNTY MEMORIAL HALL

73 NORTH SCHOOL ST.  
BRIDGEPORT, CA 93517

INTERIOR ELEVATIONS



PLAN REVIEW  
ACCEPTANCE  
SEP 19 2014  
WEST COAST  
CONSULTANTS  
INC.

PROJECT NO. 13045  
SCALE 1/4"=1'-0"  
DATE MARCH 21, 2014  
DRAWN DJD

**A5.5**

20 OF 64

NOTE: ALL DOORS TO HAVE SINGLE-EFFORT, LEVER HARDWARE CENTERED BETWEEN 30" AND 44" ABOVE THE FINISH FLOOR

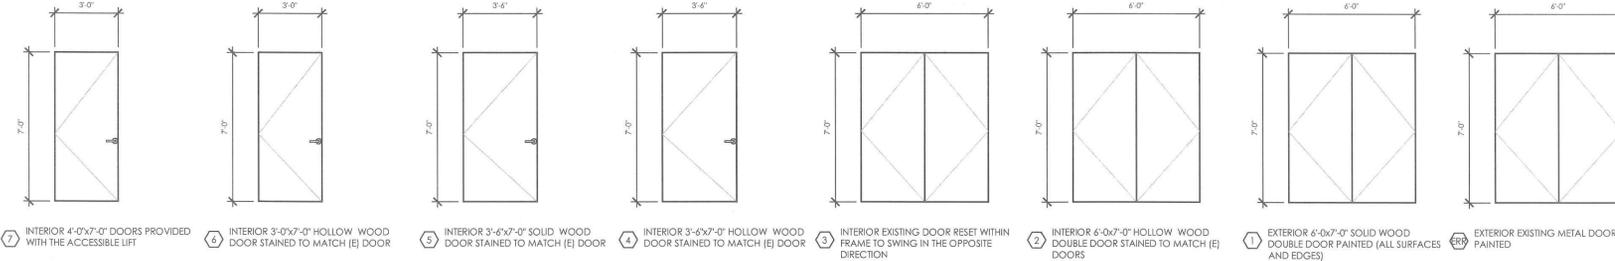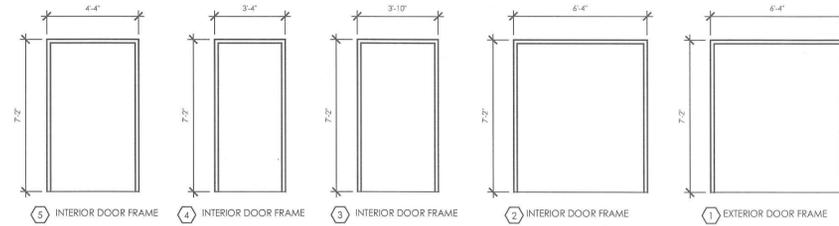


7 INTERIOR 4'-0"x7'-0" DOORS PROVIDED WITH THE ACCESSIBLE LIFT  
 8 INTERIOR 3'-0"x7'-0" HOLLOW WOOD DOOR STAINED TO MATCH (E) DOOR  
 9 INTERIOR 3'-6"x7'-0" SOLID WOOD DOOR STAINED TO MATCH (E) DOOR  
 10 INTERIOR 3'-6"x7'-0" HOLLOW WOOD DOOR STAINED TO MATCH (E) DOOR  
 11 INTERIOR EXISTING DOOR RESET WITHIN FRAME TO SWING IN THE OPPOSITE DIRECTION  
 12 INTERIOR 6'-0"x7'-0" HOLLOW WOOD DOUBLE DOOR STAINED TO MATCH (E) DOORS  
 13 EXTERIOR 6'-0"x7'-0" SOLID WOOD DOUBLE DOOR PAINTED (ALL SURFACES AND EDGES)  
 14 EXTERIOR EXISTING METAL DOOR PAINTED

1 DOOR FRAMES & DOOR TYPES  
SCALE: 1/4"=1'-0"

MARK	DOOR SIZE			DOOR FRAME		DETAIL			HARDWARE	NOTES
	WD	HGT	THK	TYPE	TYPE	HEAD	JAMB	SILL	SET NO	
ERR	6'-0"	7'-0"	1 3/4"	ER1	1	4/A6.0	4/A6.0			RESET (E) DOOR REVISE (E) HARDWARE
1	6'-0"	7'-0"	1 3/4"	1	1	4/A6.0	4/A6.0		1	
2	6'-0"	7'-0"	1 3/4"	2	2	4/A6.0	4/A6.0	--	2	--
3	6'-0"	7'-0"	1 3/4"	3	2	3/A6.0	3/A6.0	--		RESET EXISTING DOOR OPP. SWING
4	6'-0"	7'-0"	1 3/4"	3	2	3/A6.0	3/A6.0	--		RESET EXISTING DOOR OPP. SWING
5	6'-0"	7'-0"	1 3/4"	3	2	3/A6.0	3/A6.0	--	2	--
6	3'-6"	7'-0"	1 3/4"	4	3	3/A6.0	3/A6.0	--	2	--
7	3'-0"	7'-0"	1 3/4"	5	3	3/A6.0	3/A6.0	--	2	--
8	3'-0"	7'-0"	1 3/4"	6	4	3/A6.0	3/A6.0	--	5	--
9	3'-0"	7'-0"	1 3/4"	6	4	3/A6.0	3/A6.0	--	3	--
10	3'-0"	7'-0"	1 3/4"	6	4	3/A6.0	3/A6.0	--	5	--
11	3'-0"	7'-0"	1 3/4"	6	4	3/A6.0	3/A6.0	--	5	--
12	3'-0"	7'-0"	1 3/4"	6	4	3/A6.0	3/A6.0	--	3	--
13	3'-0"	7'-0"	1 3/4"	6	4	3/A6.0	3/A6.0	--	4	--
14	3'-0"	7'-0"	1 3/4"	6	4	3/A6.0	3/A6.0	--	4	--
15	3'-0"	7'-0"	1 3/4"	6	4	3/A6.0	3/A6.0	--	5	--
16	3'-0"	7'-0"	1 3/4"	6	4	3/A6.0	3/A6.0	--	4	--
17	3'-0"	7'-0"	1 3/4"	6	4	3/A6.0	3/A6.0	--	6	--
18	3'-0"	7'-0"	1 3/4"	6	4	3/A6.0	3/A6.0	--	6	--
19	3'-0"	7'-0"	1 3/4"	6	4	3/A6.0	3/A6.0	--	6	--
20	3'-0"	7'-0"	1 3/4"	6	4	3/A6.0	3/A6.0	--	5	--
21	3'-0"	7'-0"	1 3/4"	5	7	2/A1.2	2/A1.2	--	7	--
22	4'-0"	7'-0"	1 3/4"	5	7	1/A1.2	1/A1.2	--	7	--

2 DOOR / FRAME SCHEDULE  
SCALE: 1 1/2"=1'-0"

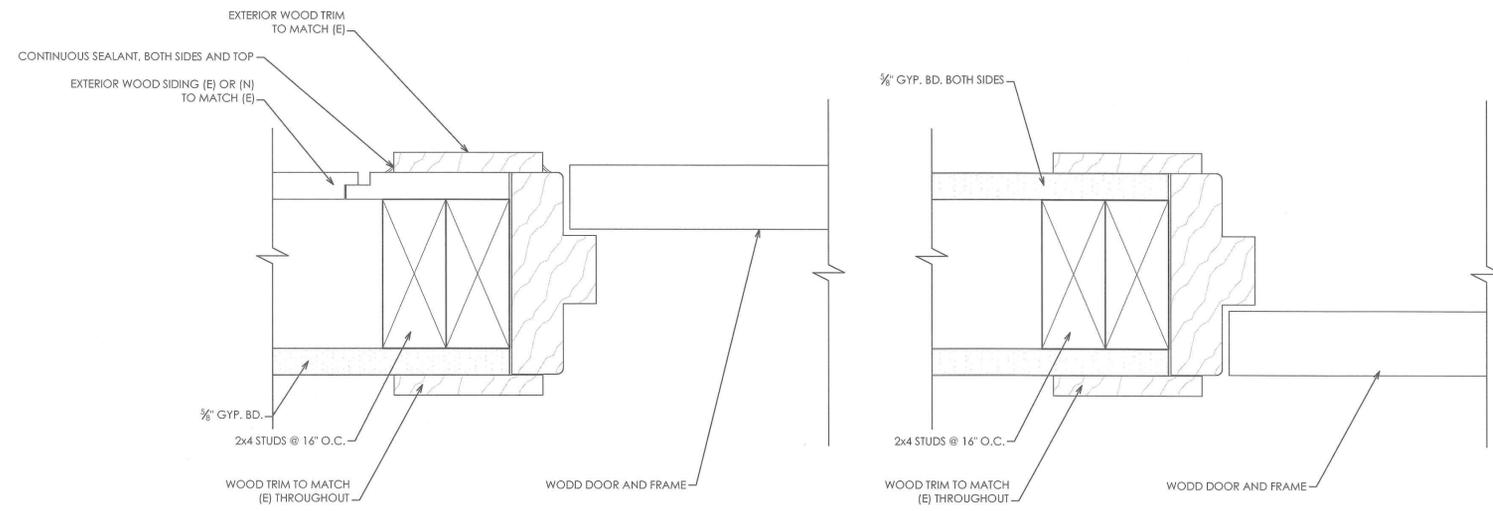

4 EXTERIOR DOOR FRAME JAMB / HEAD SIM.  
SCALE: 6"=1'-0"

3 INTERIOR DOOR FRAME JAMB / HEAD SIM.  
SCALE: 6"=1'-0"

MONO COUNTY MEMORIAL HALL

73 NORTH SCHOOL ST.  
BRIDGEPORT, CA 93517

DOOR SCHEDULE

PLAN REVIEW ACCEPTANCE  
SEP 12 2014  
WEST COAST CODE CONSULTANTS INC.

PROJECT NO. 13045  
SCALE  
DATE MARCH 21, 2014  
DRAWN DJD

A6.0

